


Westlake Baja

**Math & Science Plaza
Fund-an-Item**

October 23, 2017



Math & Science Plaza Site Plan

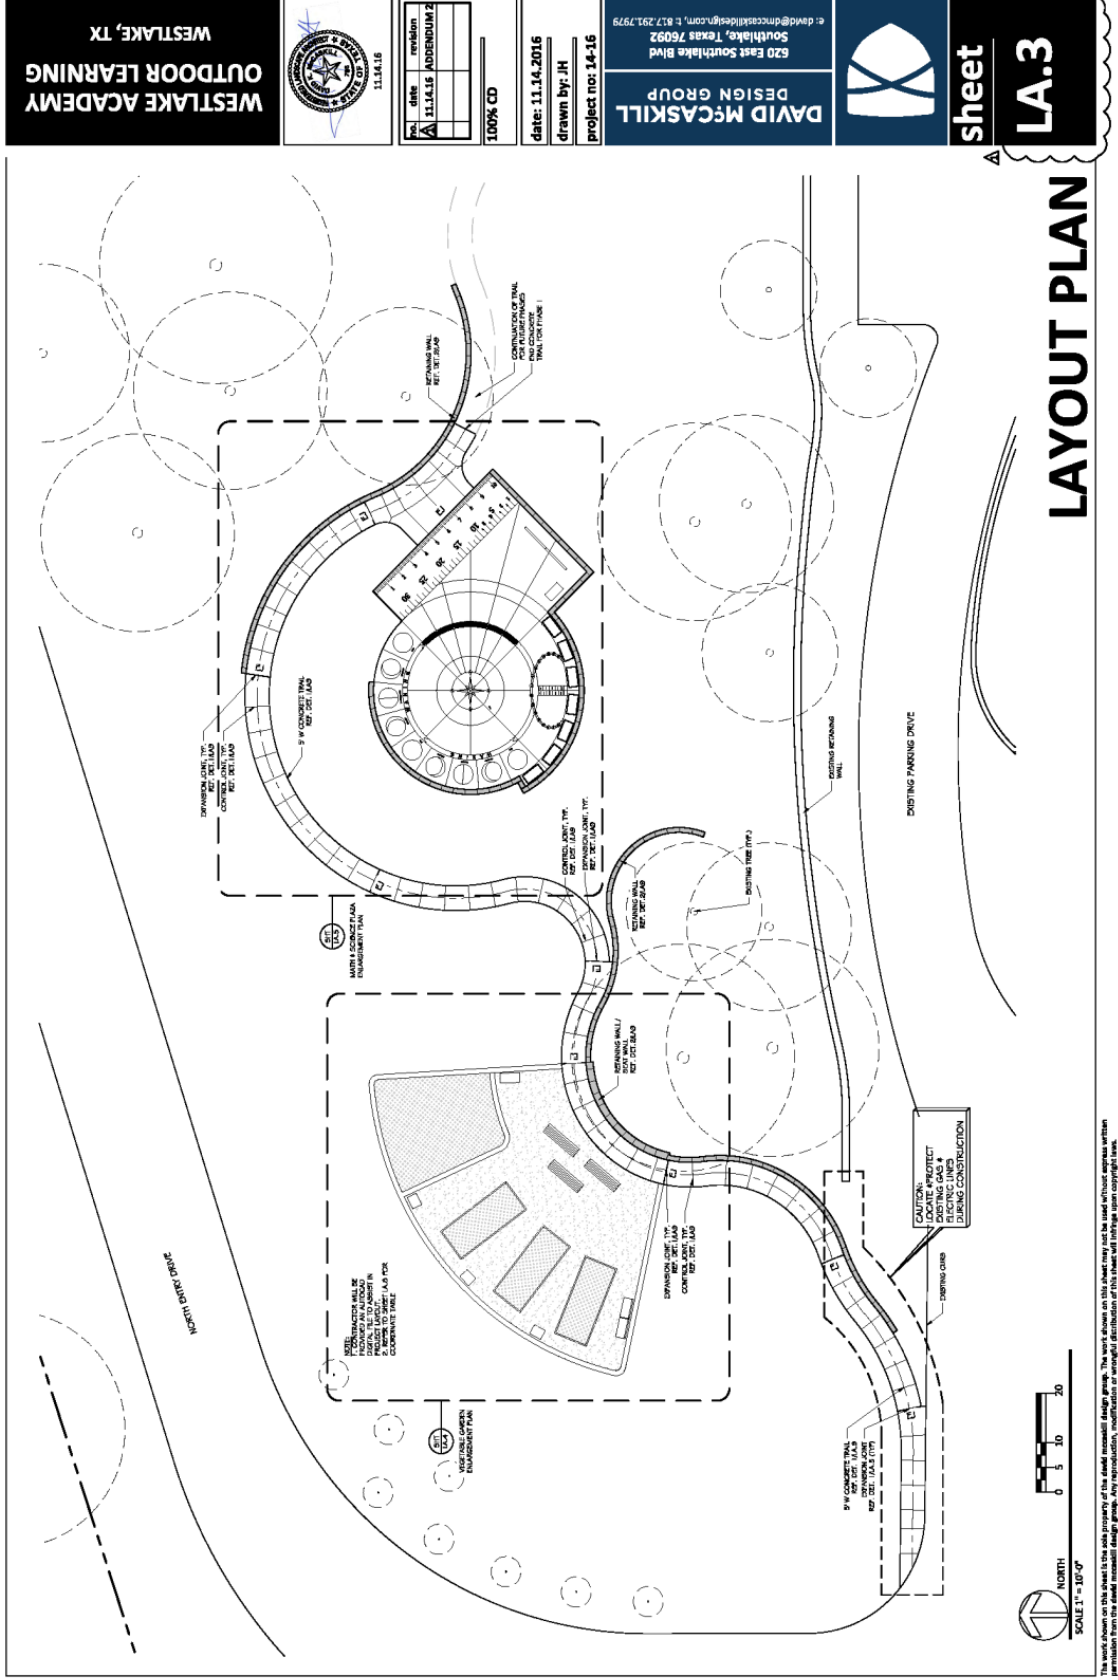

LAYOUT PLAN

sheet
LA.3



**DAVID McCASKILL
DESIGN GROUP**
620 East Southlake Blvd
Southlake, Texas 76092
e: david@mccaskilldesign.com, t: 817.291.7979

date: 11.14.2016
drawn by: JH
project no: 14-16

100% CD
11.14.16 ADDENDUM 2
revision
date
by




WESTLAKE ACADEMY
OUTDOOR LEARNING
WESTLAKE, TX

The work shown on this sheet is the sole property of the award recipient design group. The work shown on this sheet may not be used without express written permission from the award recipient design group. Any reproduction, modification, or reuse of this sheet will infringe upon copyright laws.

Math & Science Plaza

\$170,000 Goal

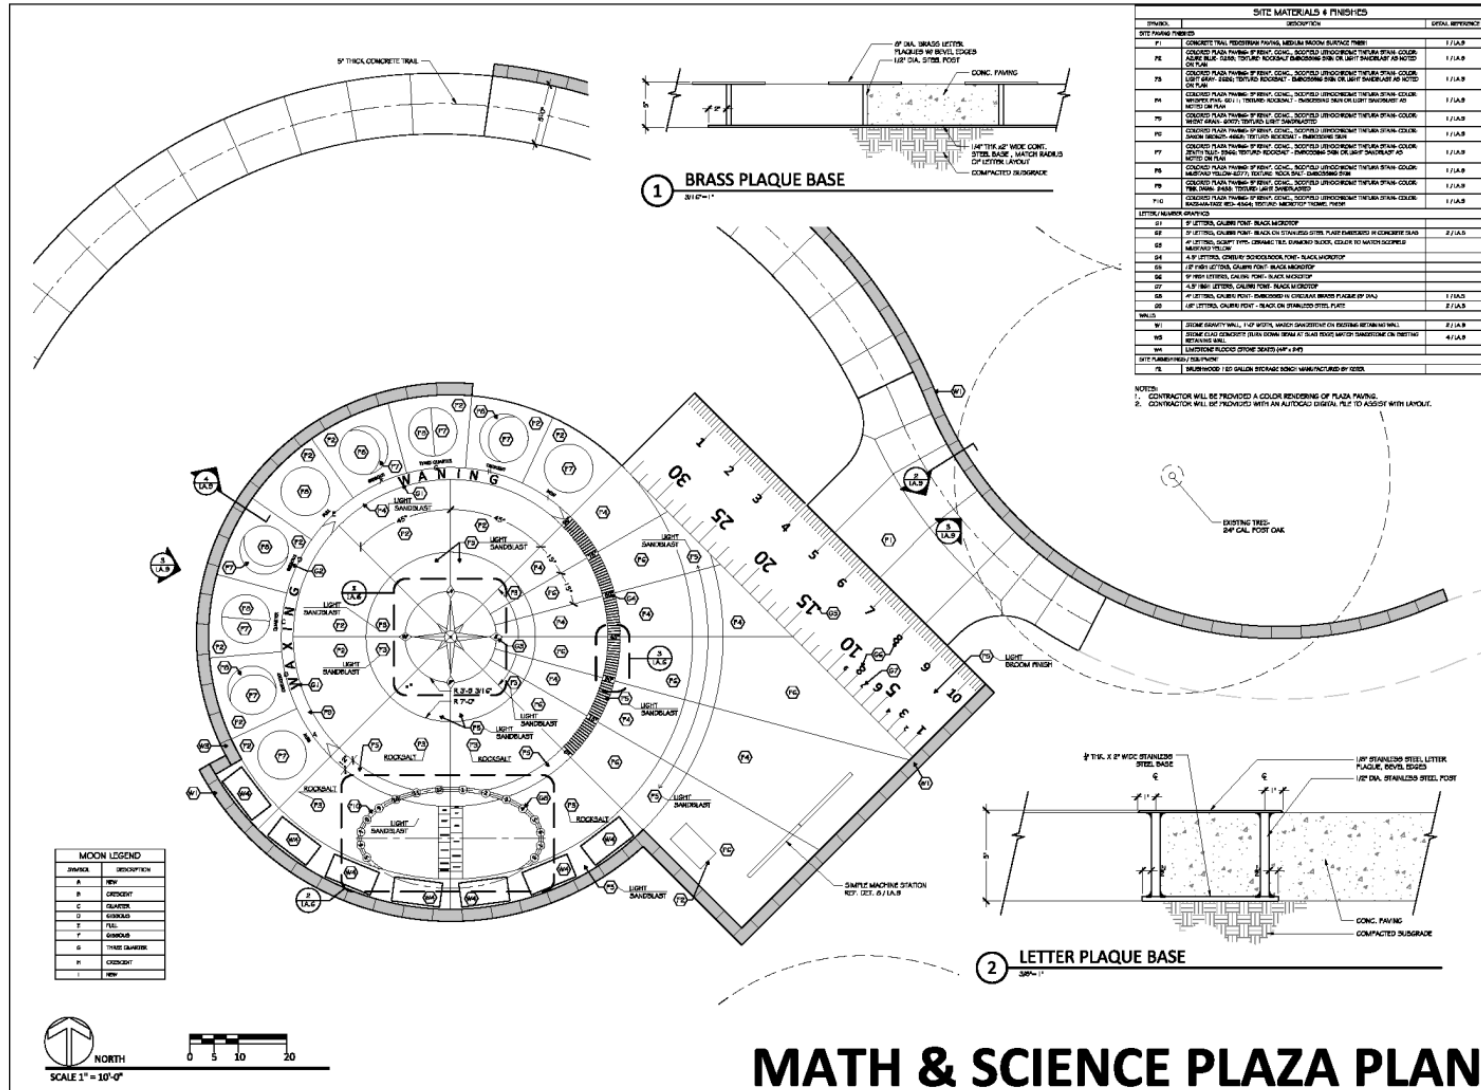

WESTLAKE ACADEMY
OUTDOOR LEARNING
 WESTLAKE, TX

11.14.16

NO.	DATE	REVISION
A	11.14.16	ADDENDUM 2

100% CD

date: 11.14.2016

drawn by: JH


project no: 14-16

DAVID McCASKILL
 DESIGN GROUP
 620 East Southlake Blvd
 Southlake, Texas 76092
 e.david@dmccaskilldesign.com t. 817.202.7979

sheet

LA.5

The work shown on this sheet is the sole property of the david mcaskill design group. The work shown on this sheet may not be used without express written permission from the david mcaskill design group. Any reproduction, modification or wrongful distribution of this sheet will infringe upon copyright laws.

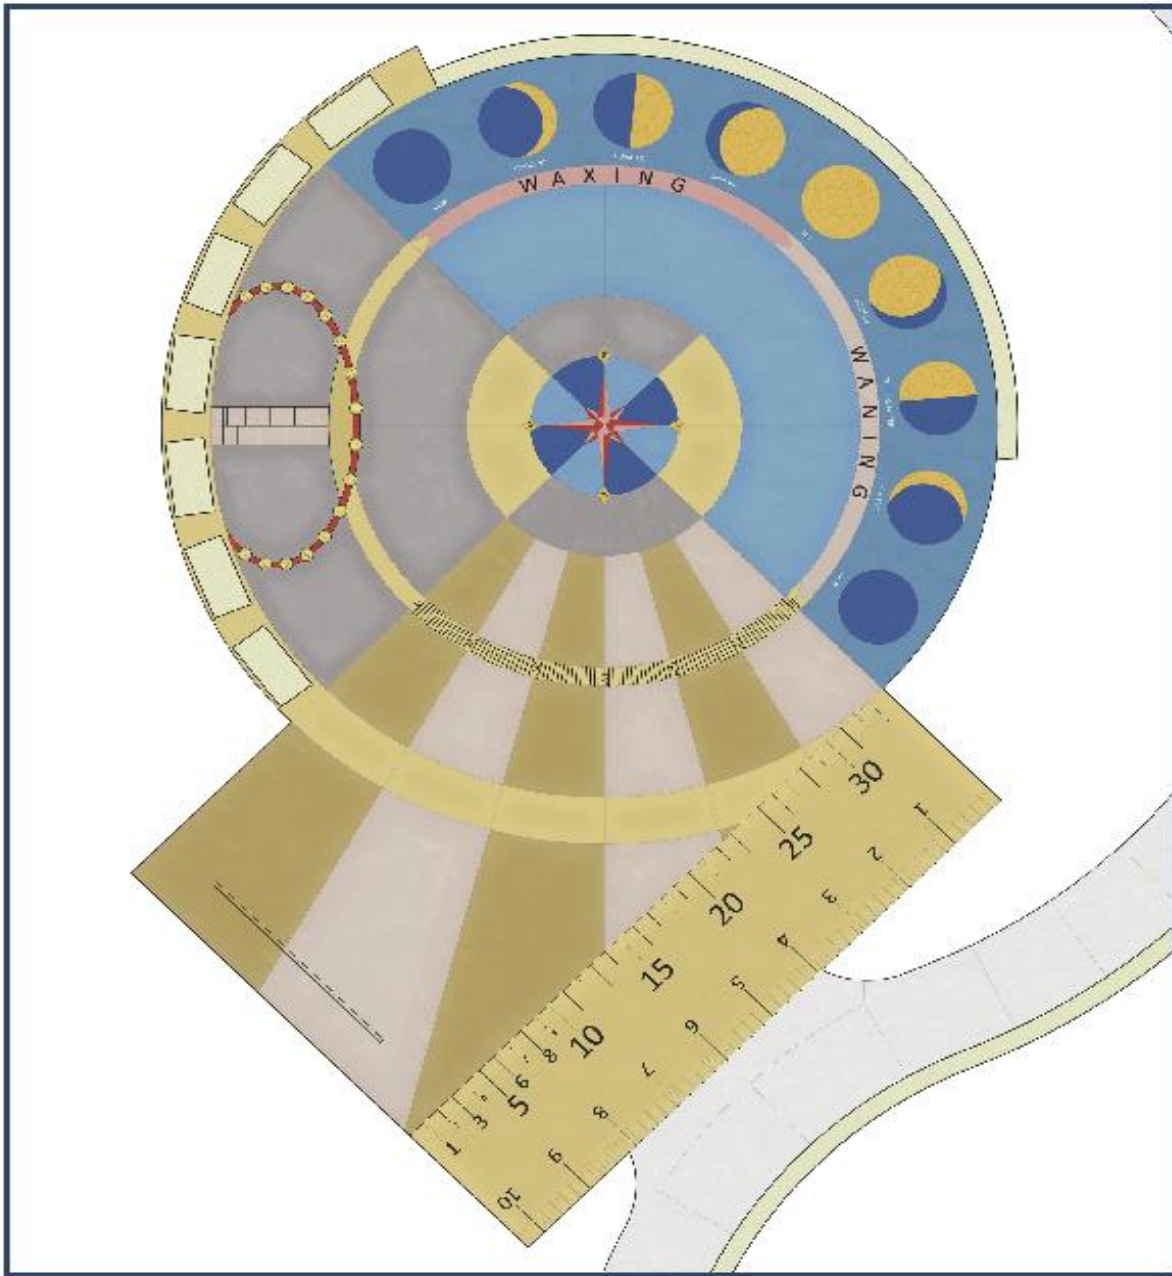

**WESTLAKE ACADEMY MATH & SCIENCE PLAZA
CONCRETE FINISHES EXHIBIT**

Westlake, TX

